

**This electronic collection of documents is provided
for the convenience of the user
and is Not a Certified Document –**

**The documents contained herein were originally issued
and sealed by the individuals whose names and license
numbers appear on each page, on the dates appearing
with their signature on that page.**

**This file or an individual page
shall not be considered a certified document.**

CHANNEL A05
SPlice ENCLOSURE ON
CARVER ST EAST OF
CLUB CREEK RD

COLOR CODE
TIA/EIA 598-C

(1) BLUE

(2) ORANGE

(3) GREEN

(4) BROWN

(5) SLATE

(6) WHITE

(7) RED

(8) BLACK

(9) YELLOW

(10) VIOLET

(11) ROSE

(12) AQUA

LEGEND

X

O

□

EXPRESS

SPLICE

X - FUSION

- EXISTING

- EXPRESS

SPlice INDIVIDUAL FIBER

SPlice

EXPRESS ENTIRE BUFFER TUBE

SPlice ENTIRE BUFFER TUBE OR MAINTAIN IF EXISTING


EXPRESS

NOTES:

1. FIBER INTERCONNECT CENTER RACKS ARE SCHEMATIC ONLY - ACTUAL EQUIPMENT FORM MAY VARY.

2. ETHERNET SWITCH TERMINATION CONFIGURATIONS ARE GENERIC. CONTRACTOR IS RESPONSIBLE FOR DETERMINING /ENSURING PROPER TERMINATION.

3. CONTRACTOR IS RESPONSIBLE FOR FIELD VERIFYING EXISTING SPlicing. THE CONTRACTOR SHALL COORDINATE WITH THE ENGINEER WHERE EXISTING SPlicing IS NOT AS EXPECTED.

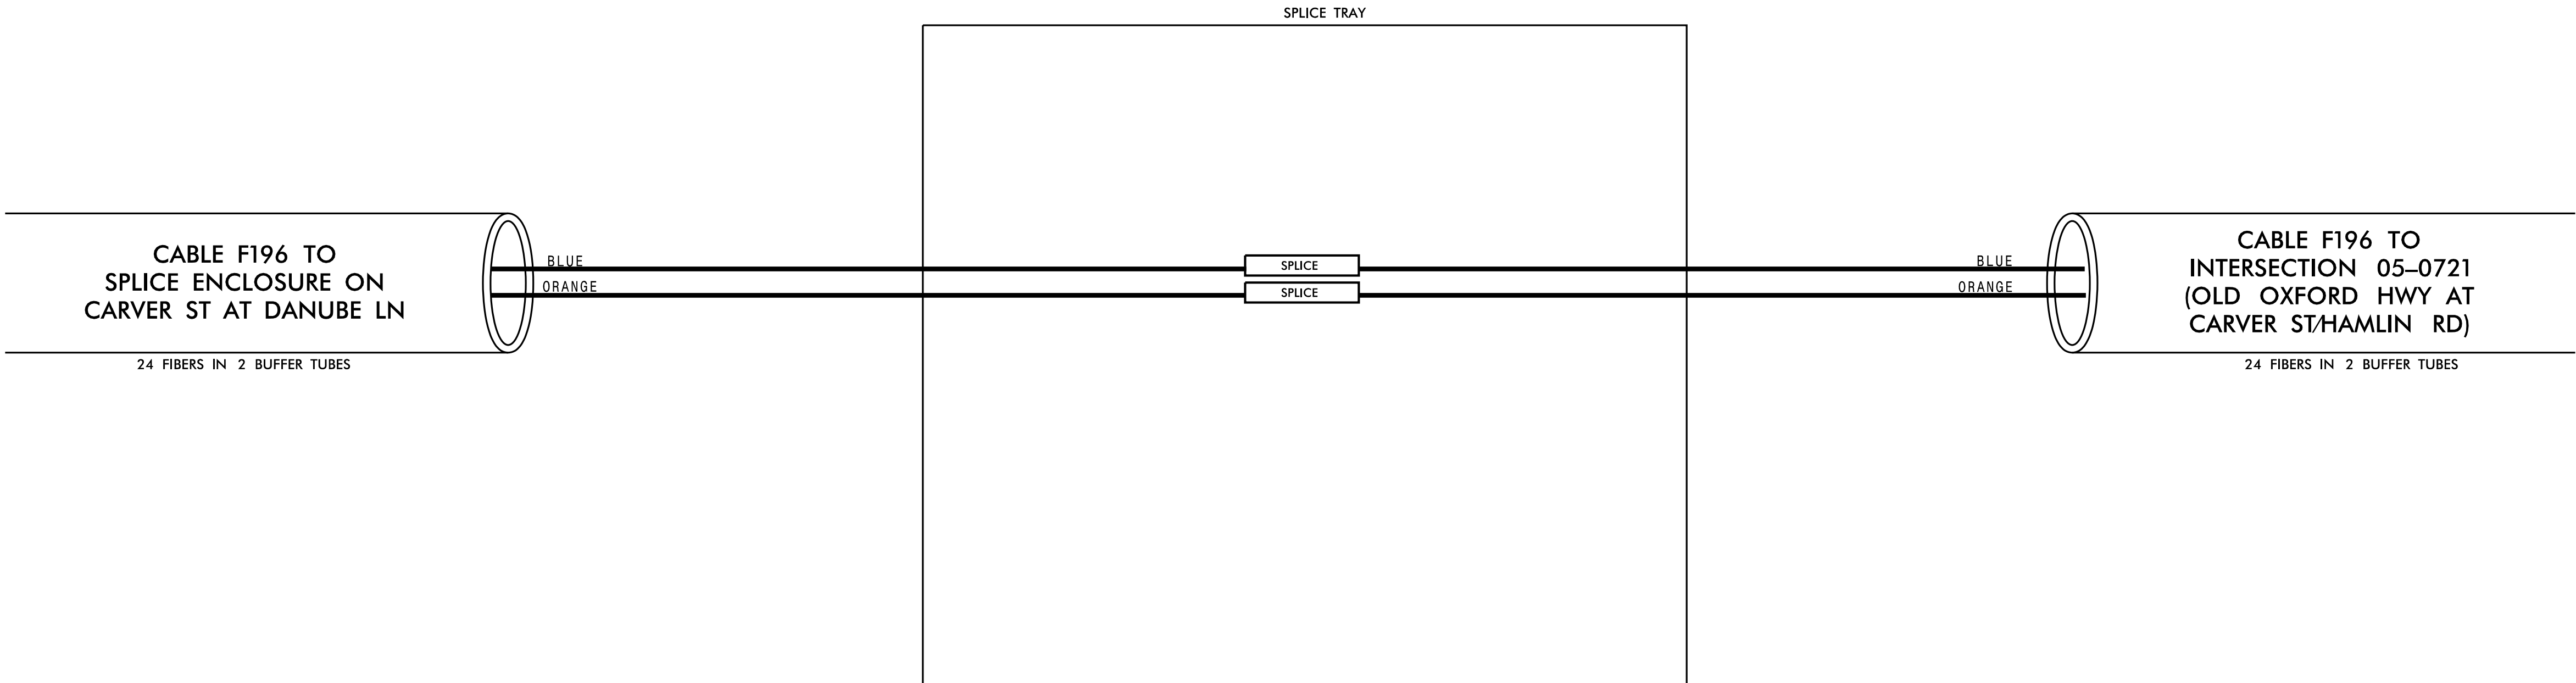

12/17/2018 K:\RAL_TPTD\ITS\0103640 - Durham Signal System\Plans\Splicing\U-5968 ITS_spl_CHA05_061_THROUGH SPlice.dgn

Kimley»Horn
NC License #F-0102
421 Fayetteville St., Suite 600
Raleigh, NC 27636
Tel: (919) 677-2000
Fax: (919) 677-2050

Plans Prepared For:

750 N. Greenfield Pkwy., Garner, NC 27529

750 N. Greenfield Pkwy., Garner, NC 27529

SCALE

0

CITY OF DURHAM COMPUTERIZED SIGNAL SYSTEM

SPlice DETAIL

DIVISION 05

DURHAM COUNTY

PLAN DATE: DEC 2018

REVIEWED BY: N. MENGELKOCH

PREPARED BY: KHA

REVIEWED BY: K. SMITH

REVISIONS

INIT.

DATE

SEAL

SEAL 030472

ENGINEER KEVIN W. SMITH

DocuSigned by: 12/19/2018

SIGNATURE DATE

CADD Filename:

CHANNEL A05
SPlice ENCLOSURE ON
CARVER ST AT DANUBE LN

COLOR CODE
TIA/EIA 598-C

(1) BLUE

(2) ORANGE

(3) GREEN

(4) BROWN

(5) SLATE

(6) WHITE

(7) RED

(8) BLACK

(9) YELLOW

(10) VIOLET

(11) ROSE

(12) AQUA

LEGEND

X

O

□

EXPRESS

SPLICE

EXPRESS ENTIRE BUFFER TUBE


SPlice ENTIRE BUFFER TUBE OR MAINTAIN IF EXISTING EXPRESSED

NOTES:

1. FIBER INTERCONNECT CENTER RACKS ARE SCHEMATIC ONLY – ACTUAL EQUIPMENT FORM MAY VARY.

2. ETHERNET SWITCH TERMINATION CONFIGURATIONS ARE GENERIC. CONTRACTOR IS RESPONSIBLE FOR DETERMINING /ENSURING PROPER TERMINATION.

3. CONTRACTOR IS RESPONSIBLE FOR FIELD VERIFYING EXISTING SPlicing. THE CONTRACTOR SHALL COORDINATE WITH THE ENGINEER WHERE EXISTING SPlicing IS NOT AS EXPECTED.

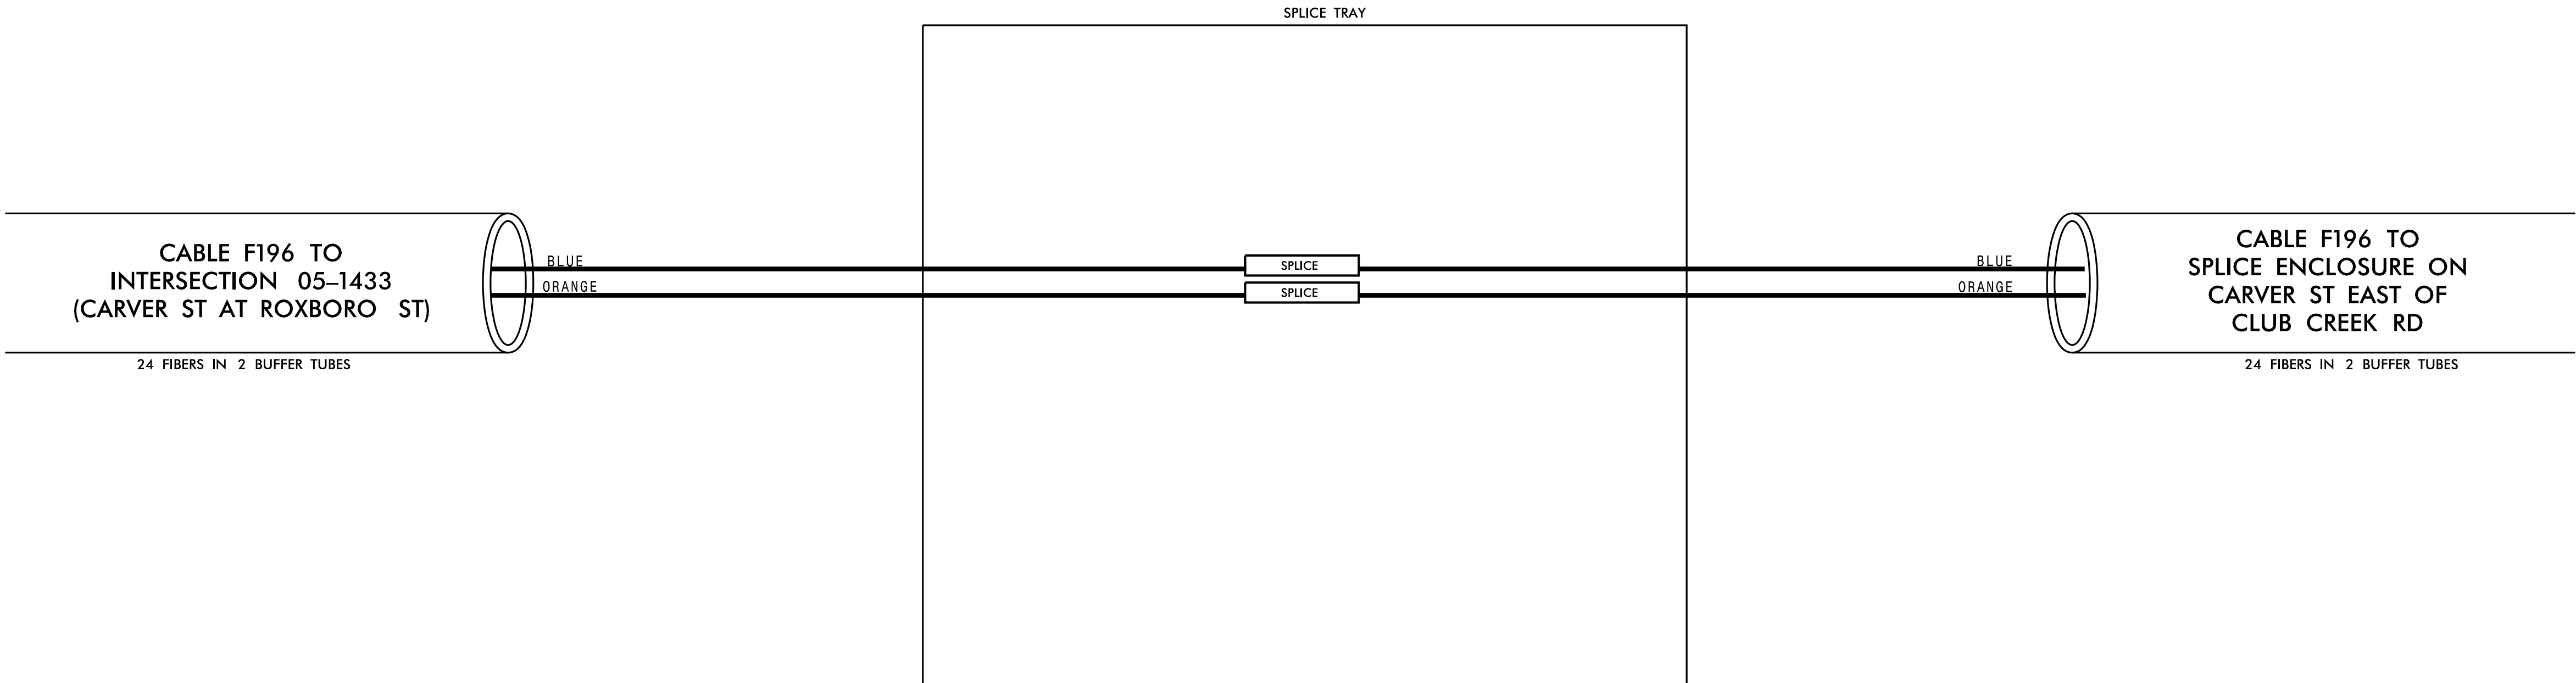

CHANNEL A05

Kimley»Horn


NC License #F-0102

421 Fayetteville St., Suite 600

Raleigh, NC 27636

Tel: (919) 677-2000

Fax: (919) 677-2050
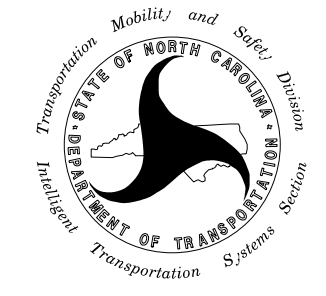
<div>Plans Prepared For:</div> <div></div> <div>750 N. Greenfield Pkwy., Garner, NC 27529</div>	CITY OF DURHAM COMPUTERIZED SIGNAL SYSTEM SPlice DETAIL		SEAL
	DIVISION 05		DURHAM COUNTY
	PLAN DATE: DEC 2018	REVIEWED BY: N. MENGELKOCH	<div>Seal of Kevin W. Smith, Professional Engineer, No. 030472, State of North Carolina</div>
	PREPARED BY: KHA	REVIEWED BY: K. SMITH	
REVISIONS	INIT.	DATE	DocuSigned by: Kevin W. Smith 12/19/2018
			CADD Filename:

CHANNEL A05
SPLICE ENCLOSURE AT
(CARVER ST AT ROXBORO ST)
SIG ID 05-1433

COLOR CODE
TIA/EIA 598-C

(1) BLUE

(2) ORANGE

(3) GREEN

(4) BROWN

(5) SLATE

(6) WHITE

(7) RED

(8) BLACK

(9) YELLOW

(10) VIOLET

(11) ROSE

(12) AQUA

LEGEND

X

O

□

- FUSION

- EXISTING

- EXPRESS

SPLICE INDIVIDUAL FIBER

SPLICE

EXPRESS ENTIRE BUFFER TUBE


SPLICE ENTIRE BUFFER TUBE OR MAINTAIN IF EXISTING EXPRESSED

NOTES:


1. FIBER INTERCONNECT CENTER RACKS ARE SCHEMATIC ONLY - ACTUAL EQUIPMENT FORM MAY VARY.

2. ETHERNET SWITCH TERMINATION CONFIGURATIONS ARE GENERIC. CONTRACTOR IS RESPONSIBLE FOR DETERMINING /ENSURING PROPER TERMINATION.

3. CONTRACTOR IS RESPONSIBLE FOR FIELD VERIFYING EXISTING SPlicing. THE CONTRACTOR SHALL COORDINATE WITH THE ENGINEER WHERE EXISTING SPlicing IS NOT AS EXPECTED.

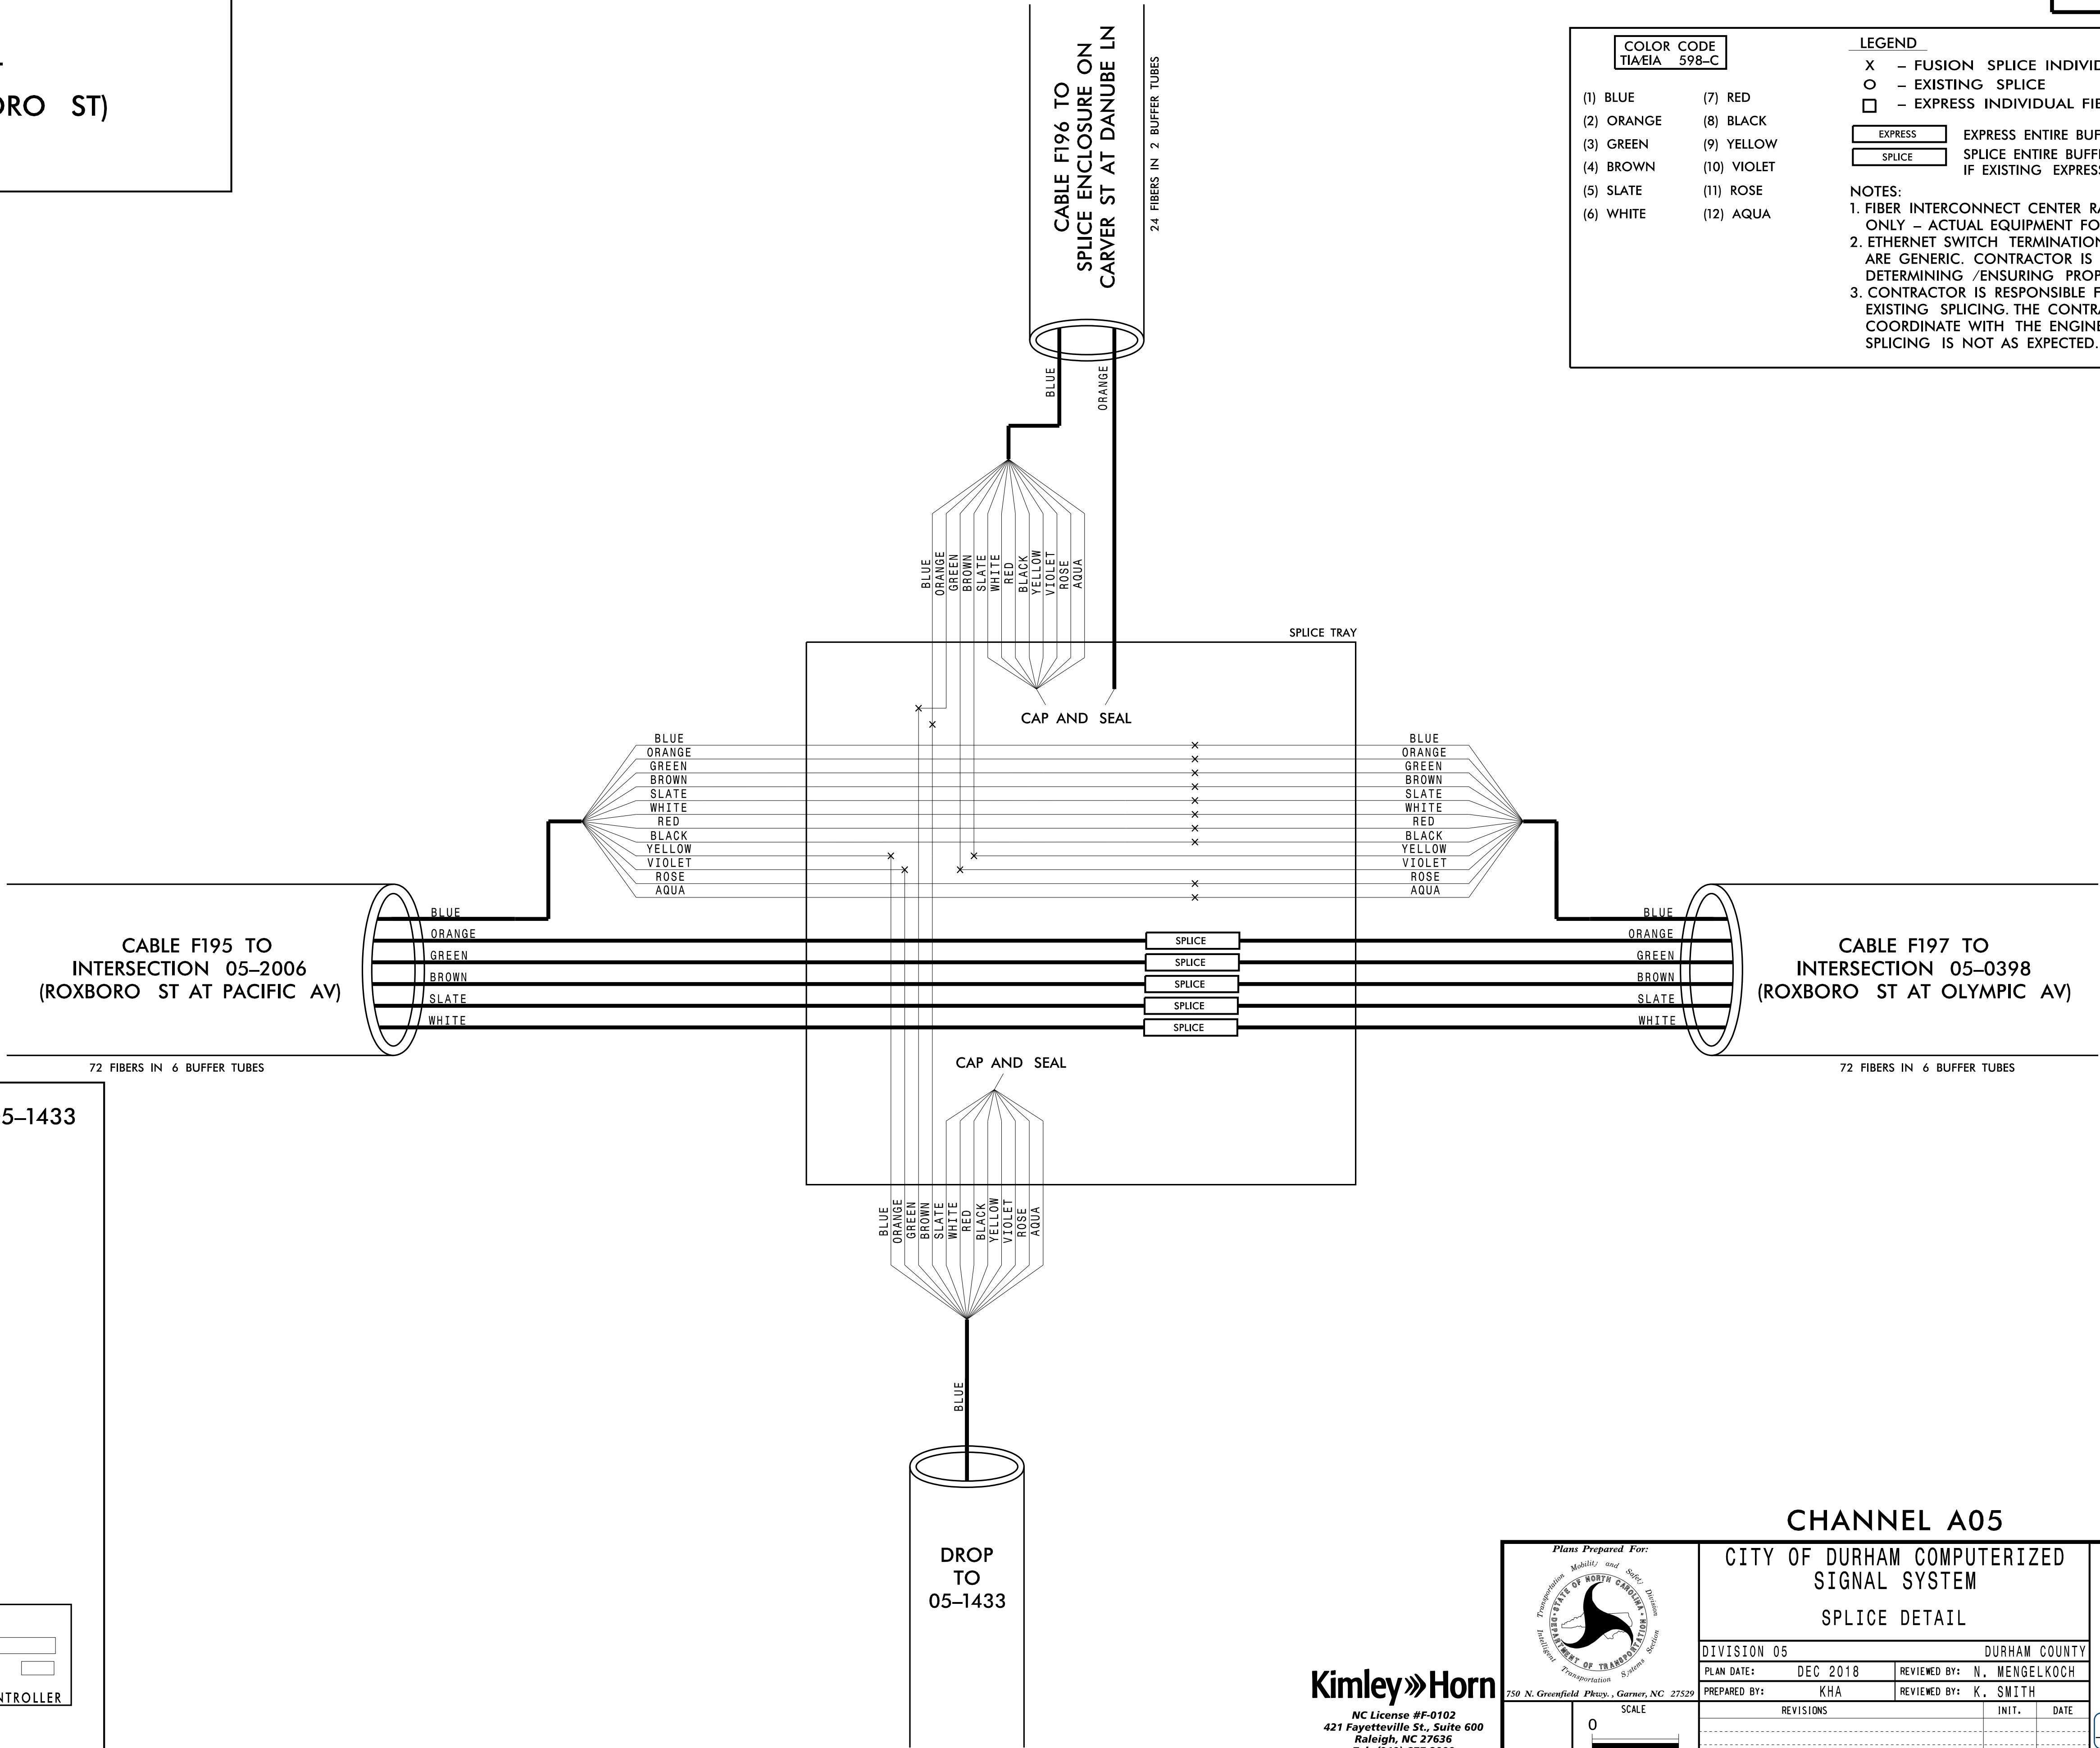

CABINET AT INTERSECTION 05-1433

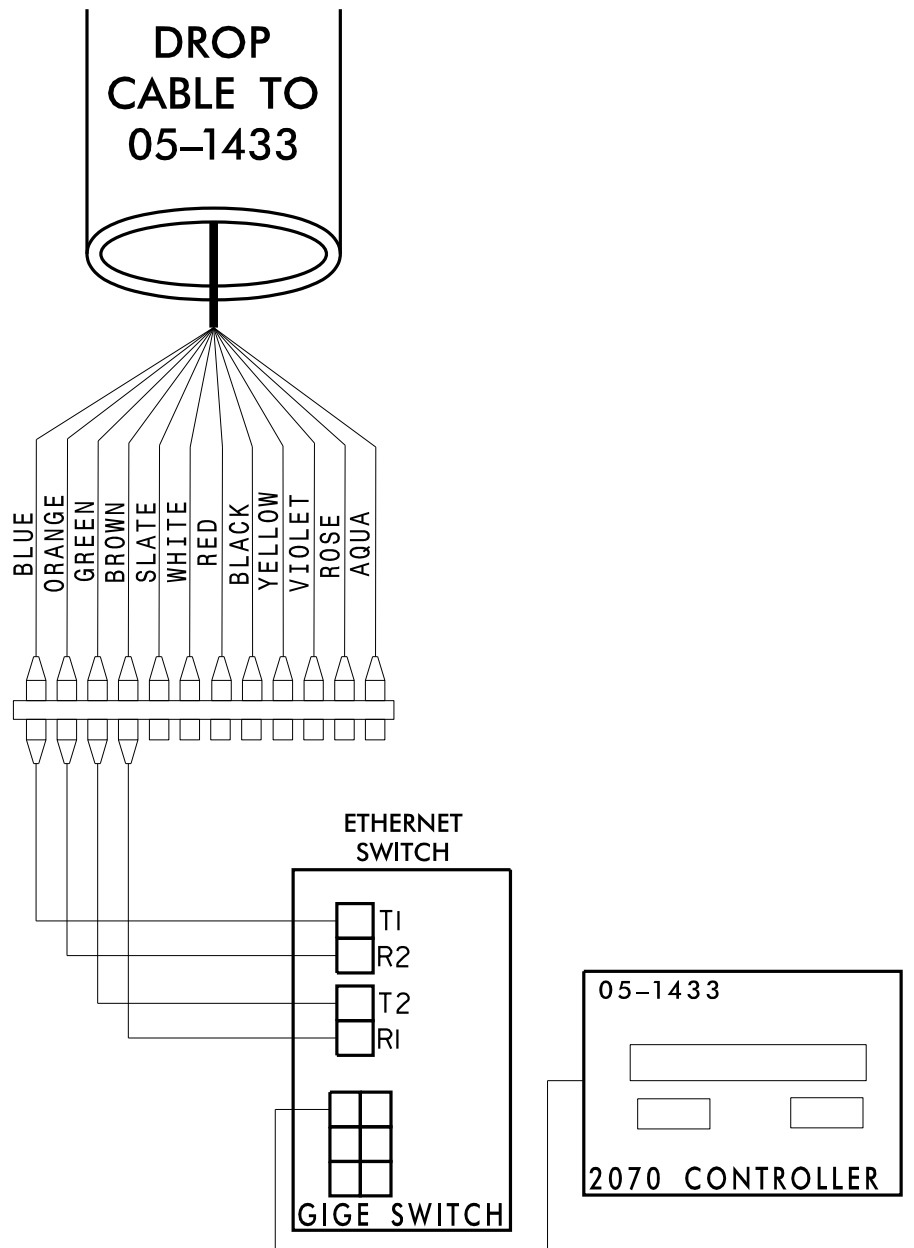

CHANNEL A05

CITY OF DURHAM COMPUTERIZED
SIGNAL SYSTEM
SPLICE DETAIL

DIVISION 05		DURHAM COUNTY	
PLAN DATE:	DEC 2018	REVIEWED BY:	N. MENGELKUCH
PREPARED BY:	KHA	REVIEWED BY:	K. SMITH

REVISIONS	INIT.	DATE

SEAL

NORTH CAROLINA
PROFESSIONAL
ENGINEER
KEVIN W. SMITH

SEAL
030472

DocuSigned by:

KEVIN W. SMITH

12/19/2018

SIGNATURE

DATE

CADD Filename:

Kimley»Horn

NC License #F-0102
421 Fayetteville St., Suite 600
Raleigh, NC 27636
Tel: (919) 677-2000
Fax: (919) 677-2050